


Master Plan of the Institution



Layout of Library

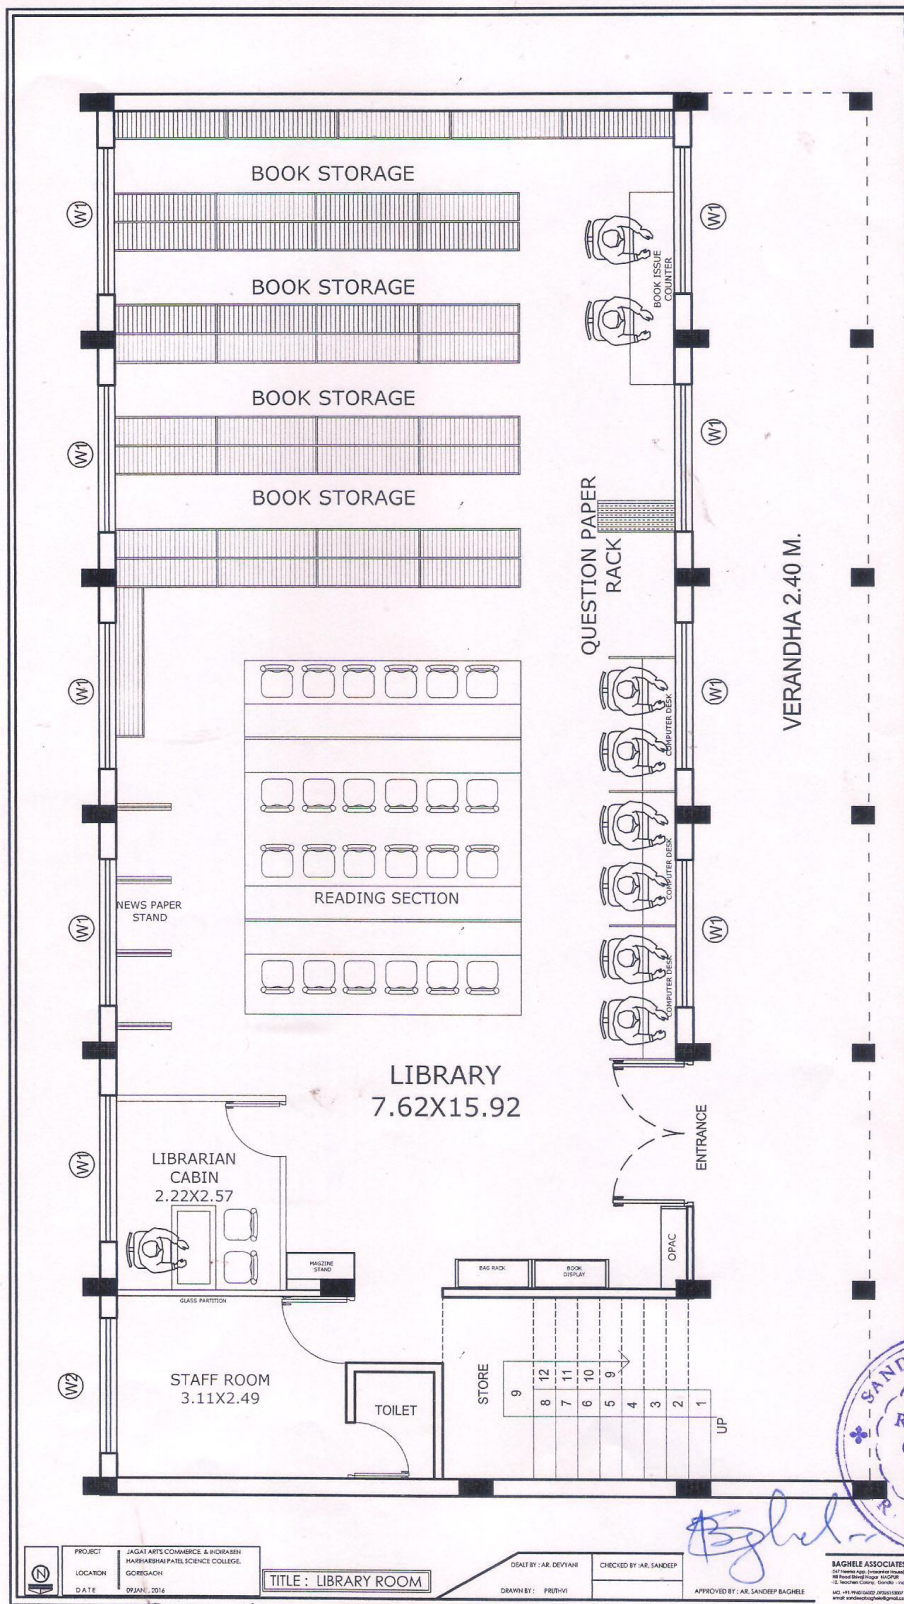


TITLE: LIBRARY ROOM

DESIGN BY: AR. DEVYANI
CHECKED BY: AR. SANDEEP
APPROVED BY: AR. SANDEEP BAGHEL

BAGHEL ASSOCIATES
101, 102, 103,


JAGAT ARTS COMMERCE &
INDIRABEN HARIPAR BHAI PATEL
SCIENCE COLLEGE GOREGAON
DIST. GONDIA
GOREGAON

-19.10

SHEET NUMBER - 1.1
TITLE - GROUND FLOOR PLAN

LIBRARY BUILDING

SCALE - N.T.S.

DRAWN BY - VIVEK	
CHECK BY -	

CHECK B1 -
SANDDEEP BAGCHEE

REVISION - 1

10

७

PRINCIPAL

















0

BUILT UP AREA -

100 22 SQ MAT

177.22.38.111.

SCHEDULE OF OPENING

DOOR D - 1.0X2.5M

DOOR D1 - COLLAPSIBLE

WINDOW W-20 X 1.2 M
GATE

WINDOW W1 -1.85 X 1.2 M

[illegible]

503

CONSTRUCTION OF NEW CLASS ROOM
1) UNDER DEVELOPMENT ASSISTANCE TO COLLEGE
FOR COLLEGE DEV. SCHEME IN II TH PLAN

PROJECT
LOCATION

JAGAT ARTS COMMERCE &
INDIRABEN HARIHAR BHAI PATEL
SCIENCE COLLEGE GOREGAON
DIST. GONDIA
GOREGAON

SHEET NUMBER - 1.1
TITLE - GROUND FLOOR PLAN
CLASS ROOM BUILDING
SCALE - N.T.S.
DRAWN BY - VIVEK
CHECK BY -
SANDEEP BAGHELE
REVISION - 1

PRINCIPAL
JAGAT ARTS, COMMERCE AND INDIRABEN
HARIHAR BHAI PATEL SCIENCE COLLEGE
GOREGAON DISTRICT GONDIA (M. S.)
CLIENT

BAGHELE ASSO.


11, YASODA NAGAR, HINONA ROAD,
BAGPUR
12, Teachers Colony, Angur Bagicha
Katangi Road post. Kuthra
GONDIA - 441 614, India.
MO. +91-980108008, 09328133007
email: sandeepbaghele@gmail.com

SANDEEP P. BAGHELE
ARCHITECT
REG. NO. CA/09/45870
SANDEEP BAGHELE
ARCHITECT
REG. NO. CA/09/45870

- BUILT UP AREA -
105.00 SQ.M.

SCHEDULE OF OPENING

DOOR D - 1.2 X 2.5 M
WINDOW W - 2.0 X 1.2 M
WINDOW W1 - 2.0 X 1.2 M

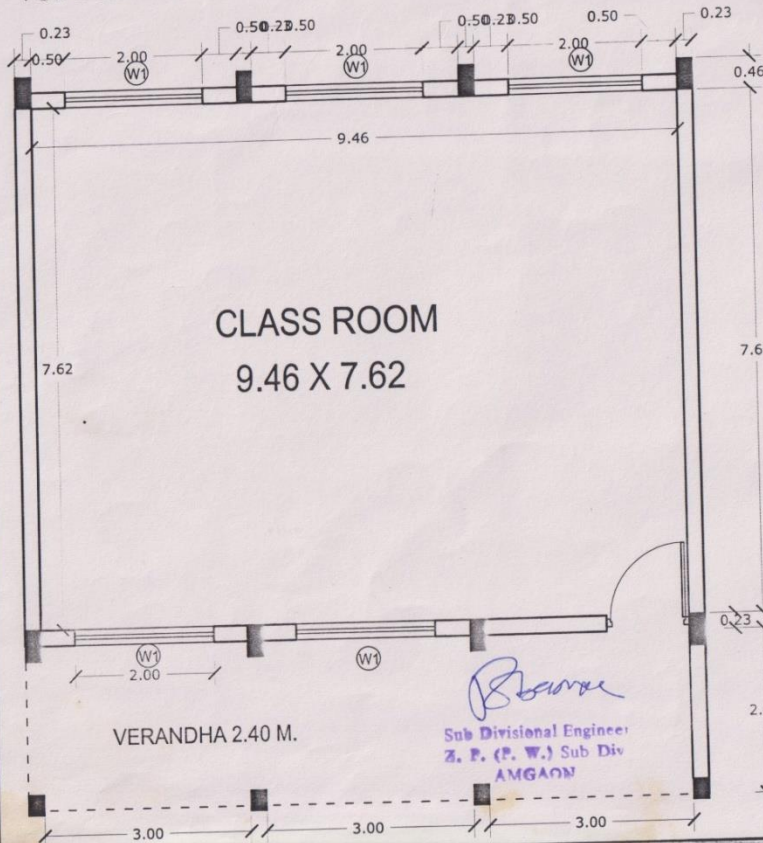

CLASS ROOM
9.46 X 7.62

VERANDHA 2.40 M.

Sub Divisional Engineer
Z. P. (P. W.) Sub Div
AMGAON

PRINCIPAL
JAGAT ARTS, COMMERCE AND INDIRABEN
HARIHAR BHAI PATEL SCIENCE COLLEGE
GOREGAON DISTRICT GONDIA (M. S.)

CONSTRUCTION OF NEW CLASS ROOM PROJECT
(2ND) SPECIAL GRANT FOR
INHANCEMENT OF INICIATEVE FOR
CAPACITY BUILDING IN COLLAGES
UNDER THE DEVP. ASSISTENCE TO
COLLAGE FOR MURGE SCHEME IN IITH PLAN

LOCATION

JAGAT ARTS COMMERCE &
INDIRABEN HARIHAR BHAI PATEL
SCIENCE COLLAGE GOREGAON
DIST. GONDIA
GOREGAON

SHEET NUMBER - 1.1

TITLE - PLAN

CLASS ROOM BUILDING

SCALE - N.T.S.

DRAWN BY - VIVEK

CHECK BY -

SANDEEP BAGHELE

REVISION - 1



CLIENT

BAGHELE ASSO.

11, YASODA NAGAR, HINGNA ROAD,
NAGPUR
12, Teachers Colony, Angur Bagicha,
Katangi Road post, Kudva
GONDIA - 441614, India.
MO. +91-9880108002, 09320153007
email: sandeepbaghelegmail.com

Sandeep P. Baghele
SANDEEP P. BAGHELE
ARCHITECT
REG. N. CA/09/45870

SANDEEP BAGHELE
ARCHITECT
REG. NO. CA/09/45870


- BUILT UP AREA -
70.50 SQ.MT.

SCHEDULE OF OPENING

DOOR D - 1.2 X 2.5 M

WINDOW W - 2.0 X 1.2 M

WINDOW W1 - 2.0 X 1.2 M

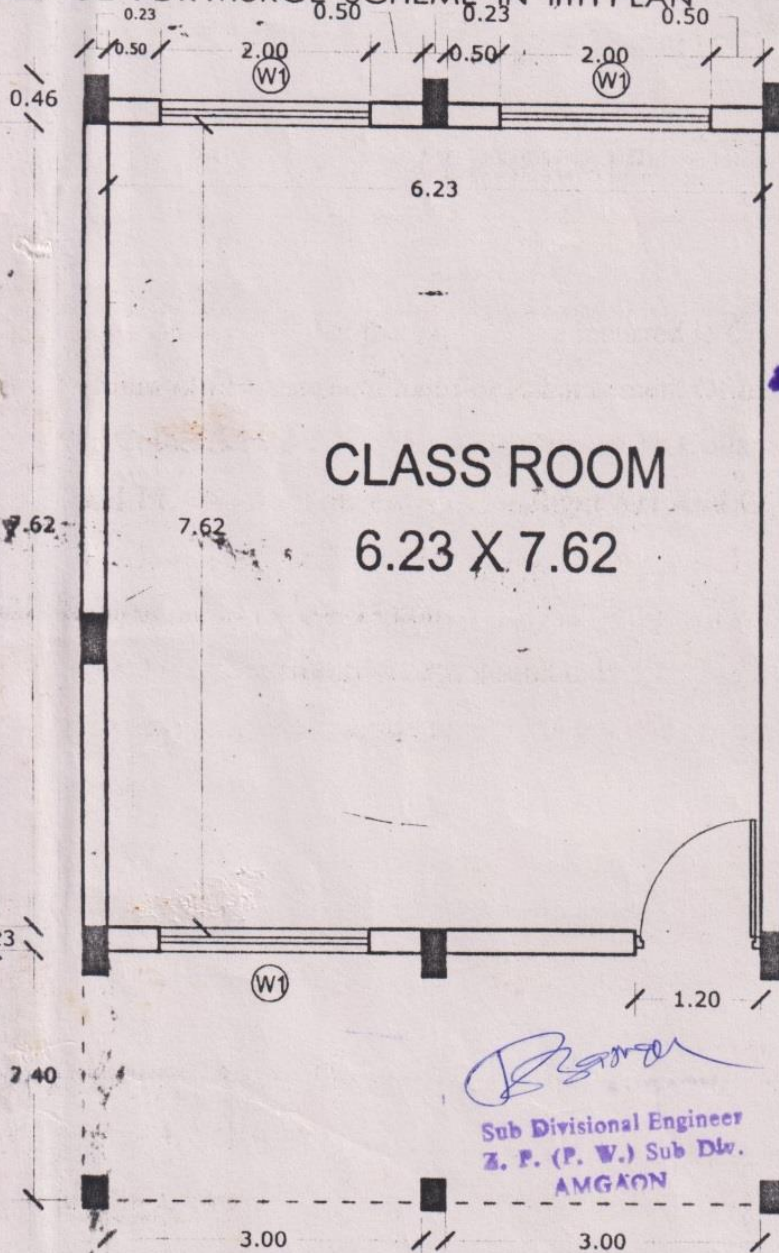

S. P. (P. W.)
Sub Divisional Engineer
Z. P. (P. W.) Sub Div.
AMGAON

PRINCIPAL

JAGAT ARTS, COMMERCE AND INDIRABEN
HARIHARBHAI PATEL SCIENCE COLLEGE
GOREGAON DISTRICT GONDIA (M. S.)

Architectural drawings of the proposed girls' hostel building, including a ground floor plan, a front elevation, and a section view. The ground floor plan shows a large rectangular building with multiple rooms, a central corridor, and a staircase. The front elevation shows a long, multi-story building with a series of windows and a central entrance. The section view shows a cross-section of the building, illustrating the internal structure and the placement of the staircase. The drawings are labeled with dimensions and room names. A north arrow is present in the bottom right corner of the ground floor plan.

HOSTEL BUILDING

